



9 PARKING SPACES • 24'-0"

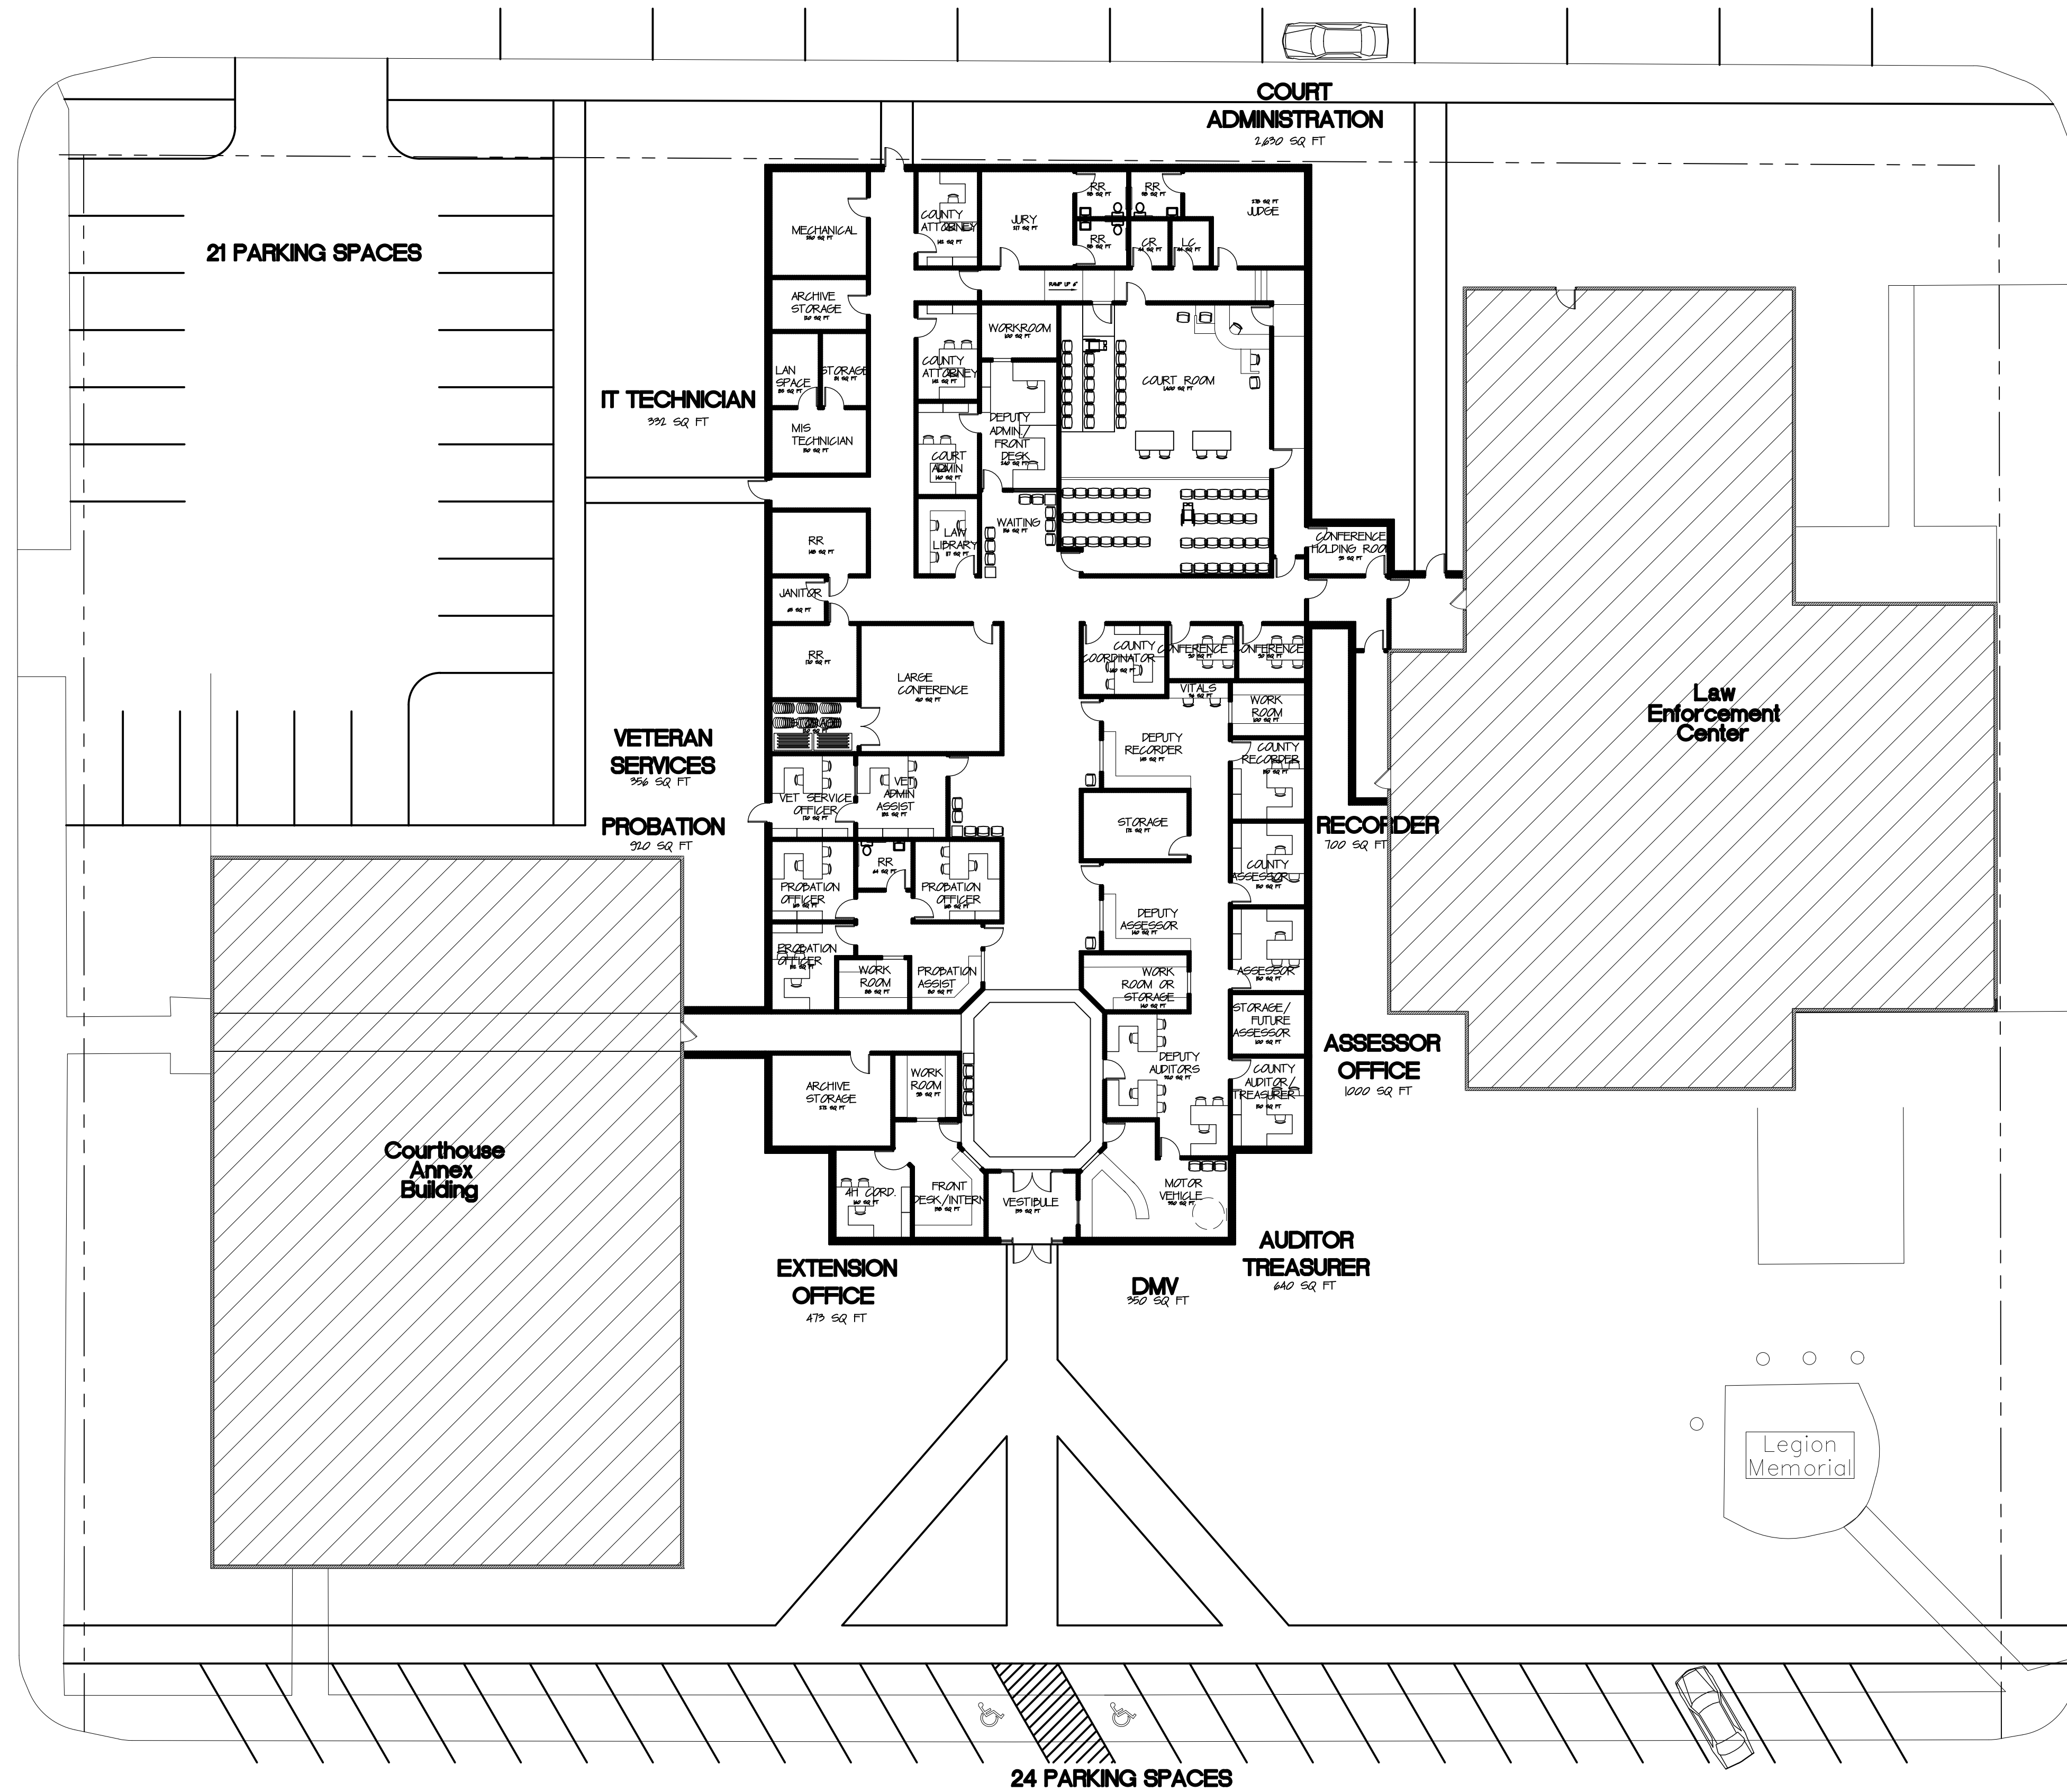

FLOOR PLAN - APPROACH E

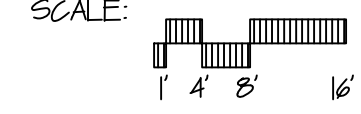

OVERALL BUILDING
14,800 SQ FT

Copyright © 2018
All rights reserved
Engan Associates



311 4th Street SW, P.O. Box 956, Willmar, MN 56201
320-235-0860 FAX: 320-235-0861 | www.engan.com

PRELIMINARY
PROGRESS PRINT
FOR INFO ONLY
NOT FOR CONST.

PROJECT # 719.03	DATE: 9/10/2018
DRAWN BY:	CHECKED BY:
OWNER:	

TRAVERSE
COUNTY
COURTHOUSE

FLOOR PLAN
APPROACH E